


DBHD 2.0.0

Grundriss

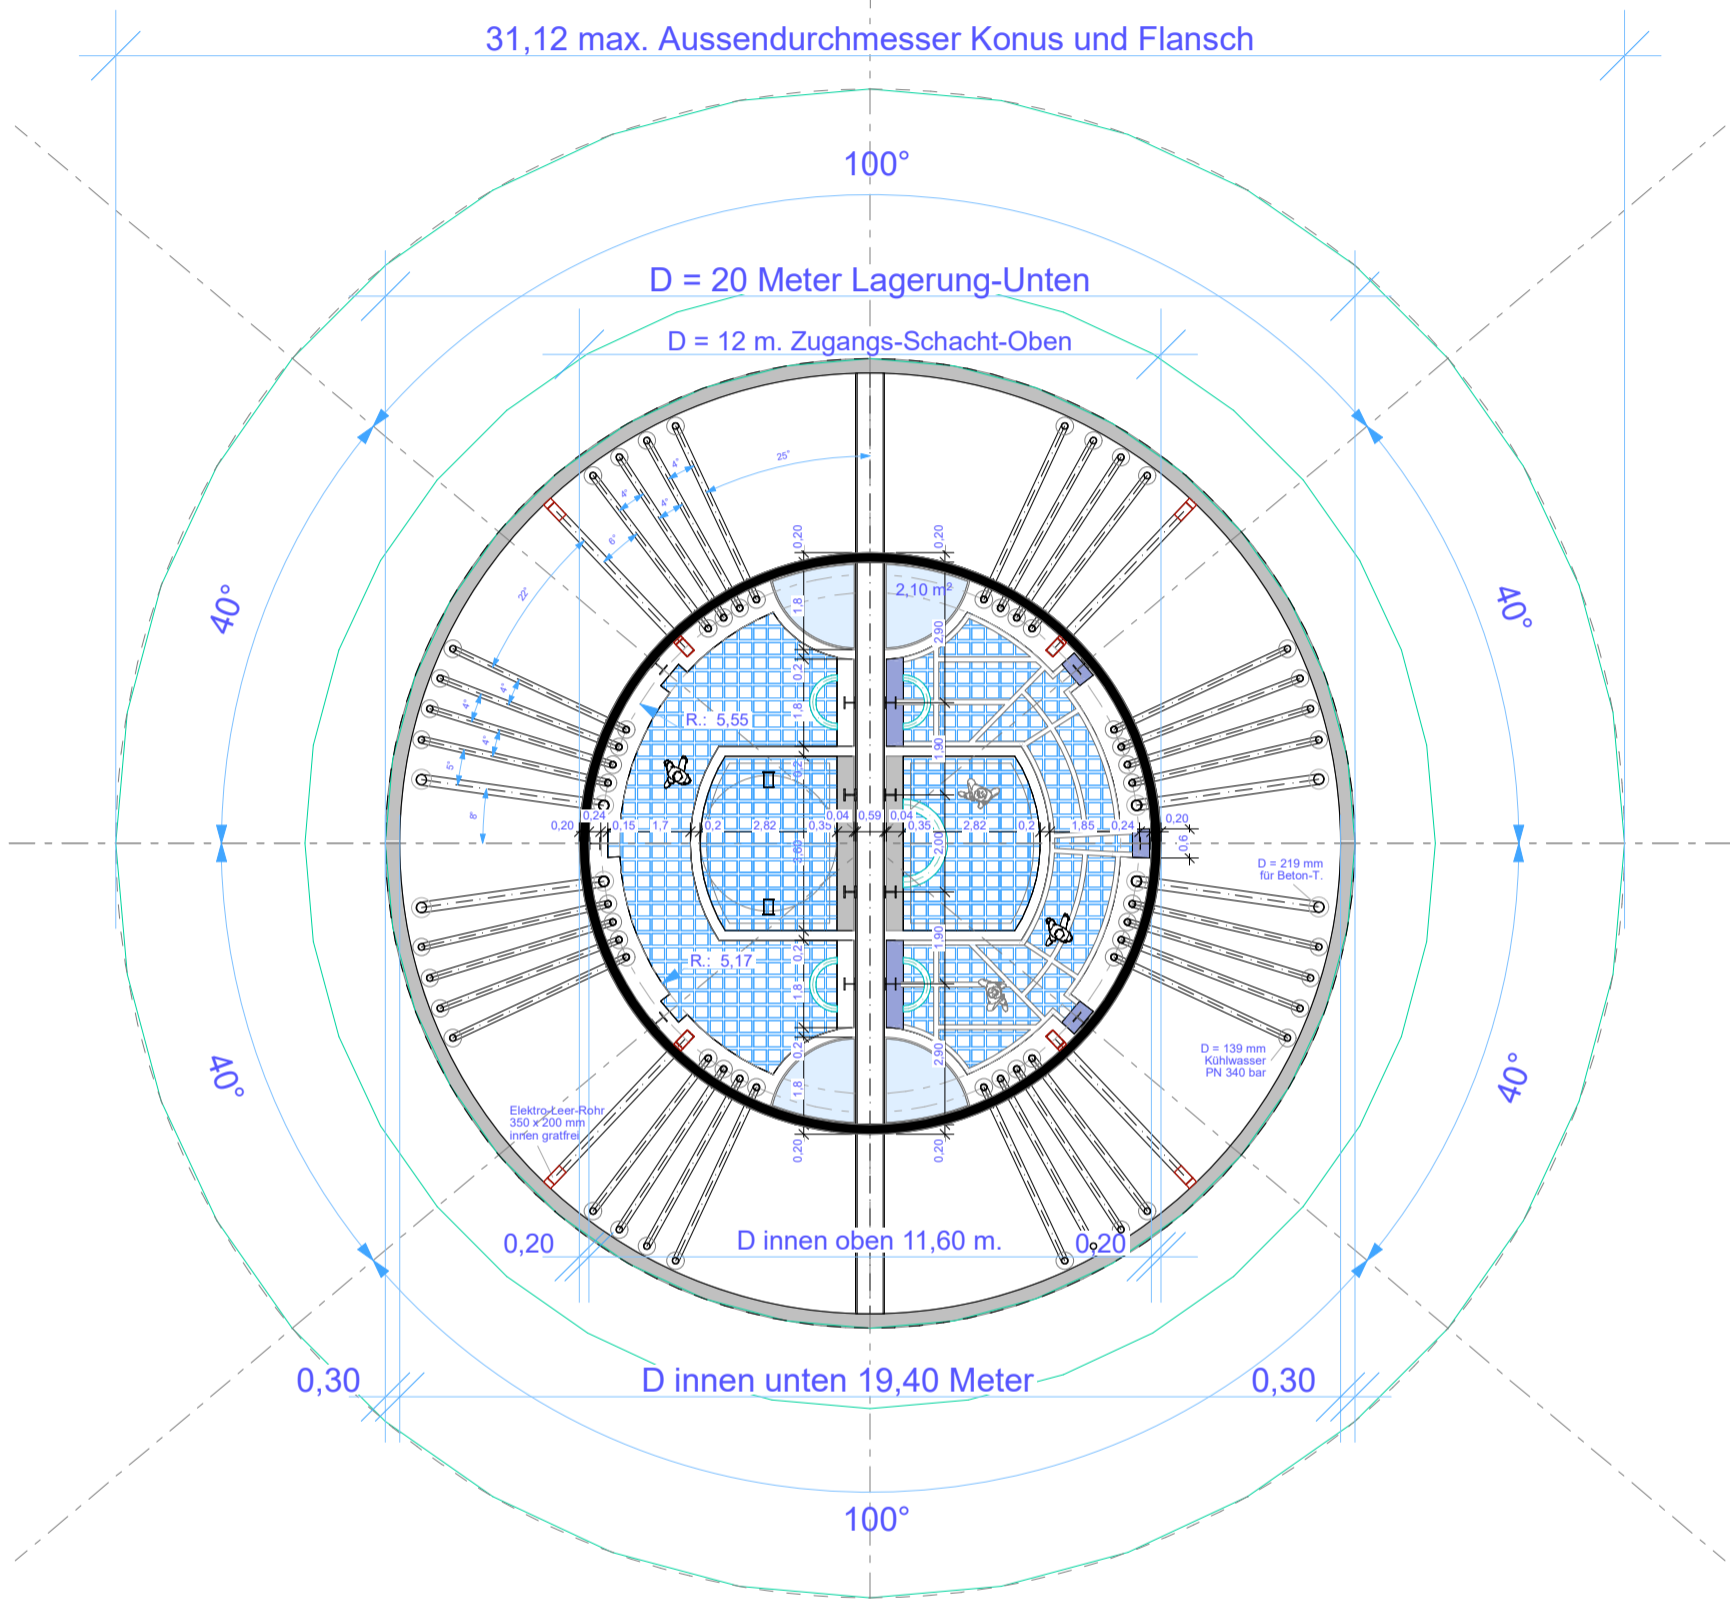

Zugangs-Schacht

Endlager

Ing. Goebel

D B

Jan. 2021